


# Sanitary Base

Refer to installation instructions for additional details and specifications.

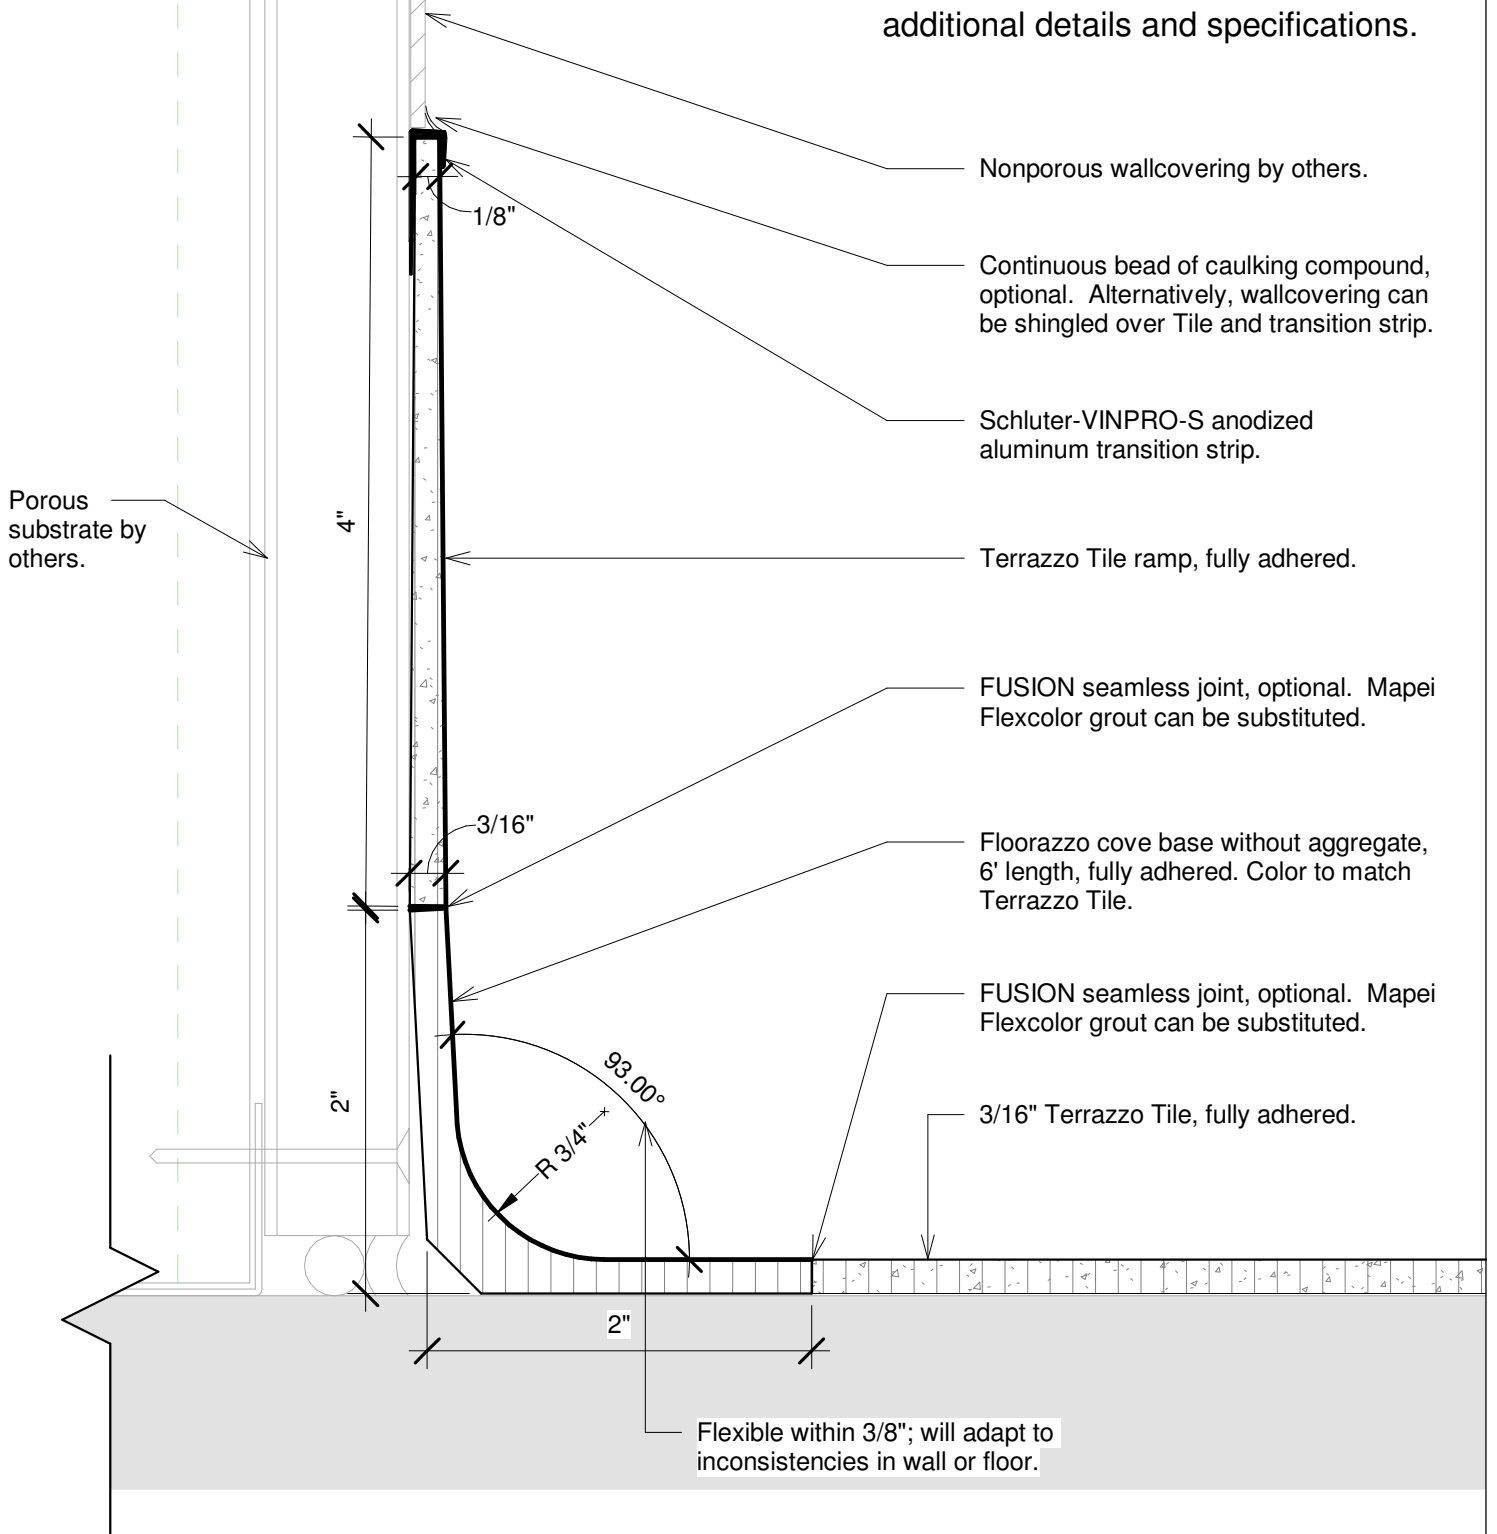

Floorazzo Tile, LLC  
Siler City, NC  
floorazzo.com

## Sanitary Base to wall

Project number	----	<b>SB-4</b>
Date	06/30/20	
Drawn by	TKB	
Checked by	JS	
Scale		12" = 1'-0"