


Terrazzo Sanitary Base

Refer to installation instructions for additional details and specifications.

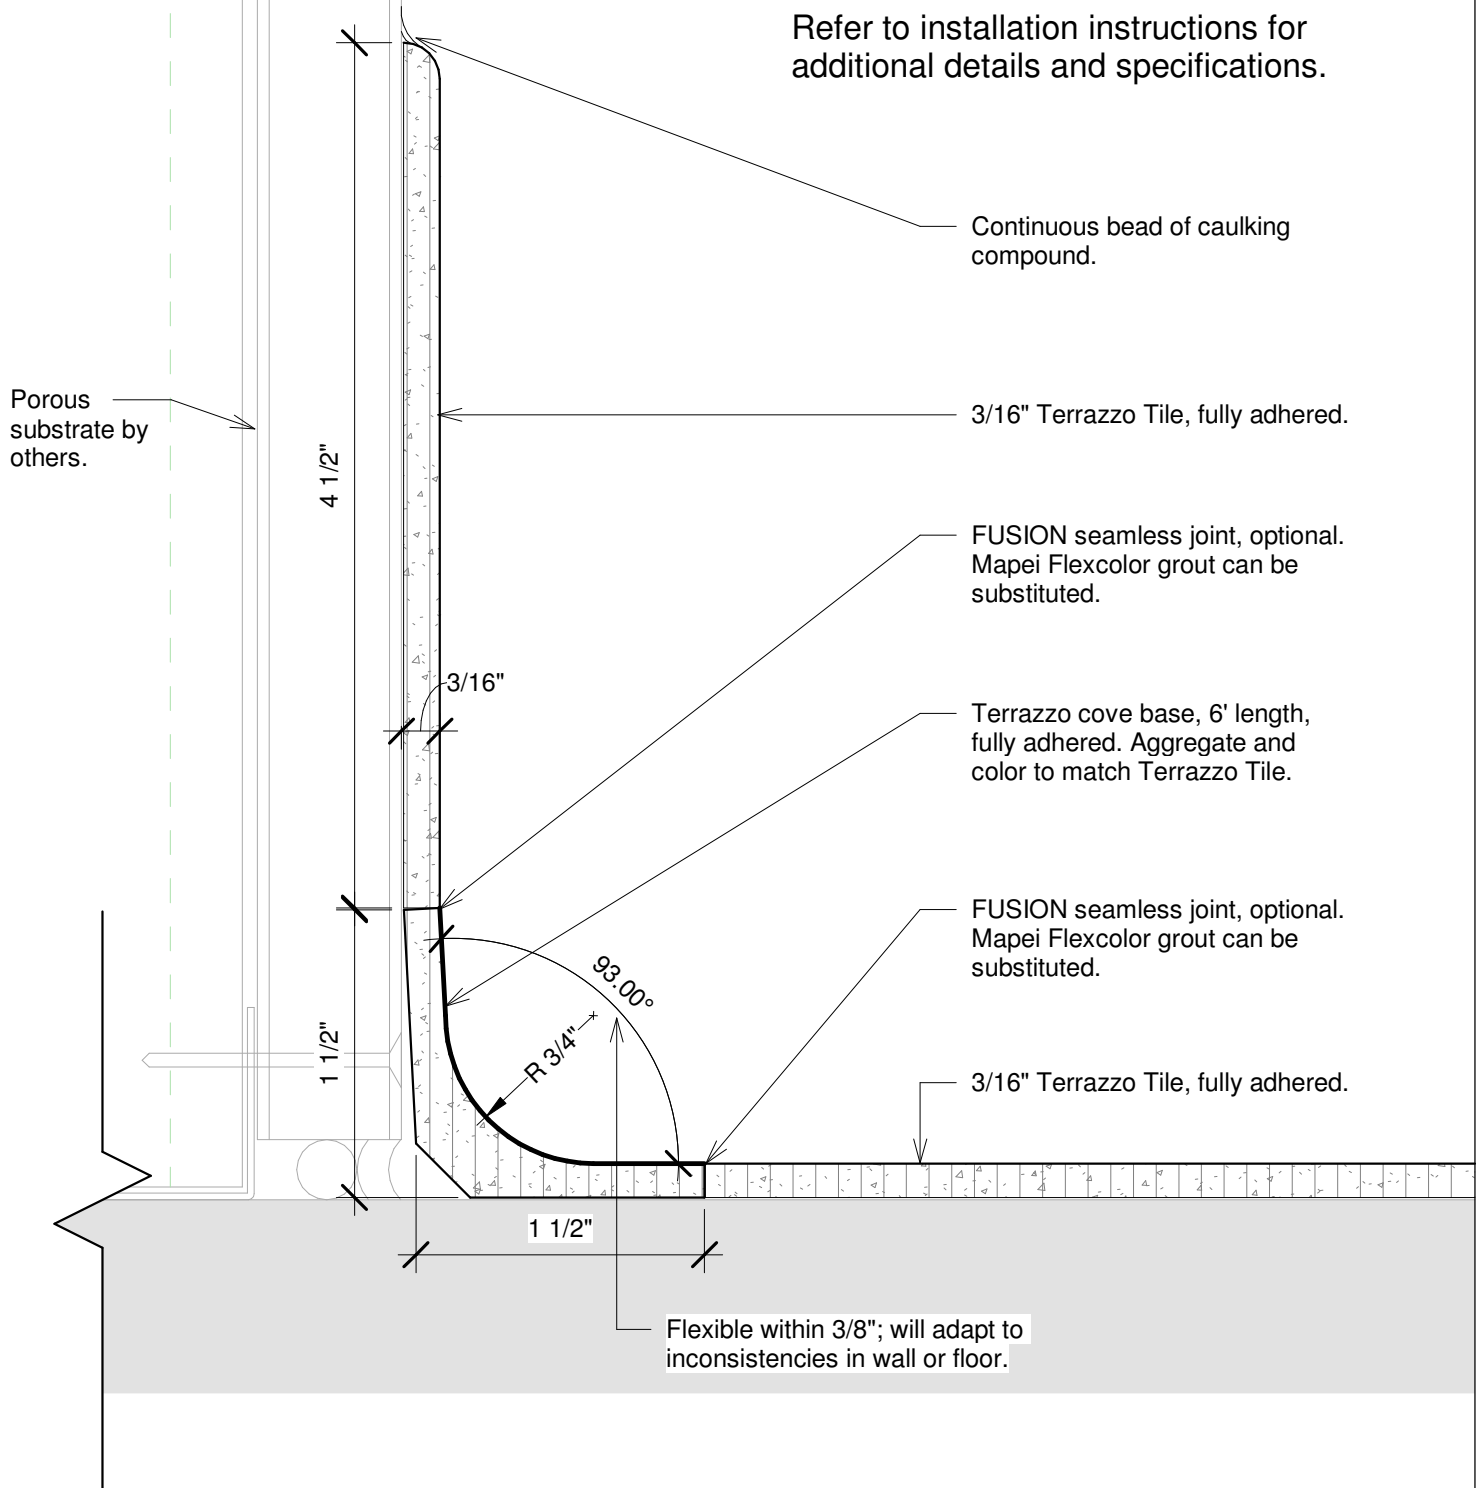

floorazzo

Floorazzo Tile, LLC
Siler City, NC
floorazzo.com

Terrazzo Sanitary Base

| | | |
|----------------|----------|-------------|
| Project number | ---- | SB-3 |
| Date | 06/30/20 | |
| Drawn by | TKB | |
| Checked by | JS | |
| Scale | | 12" = 1'-0" |