


Terrazzo Sanitary Base

Refer to installation instructions for additional details and specifications.

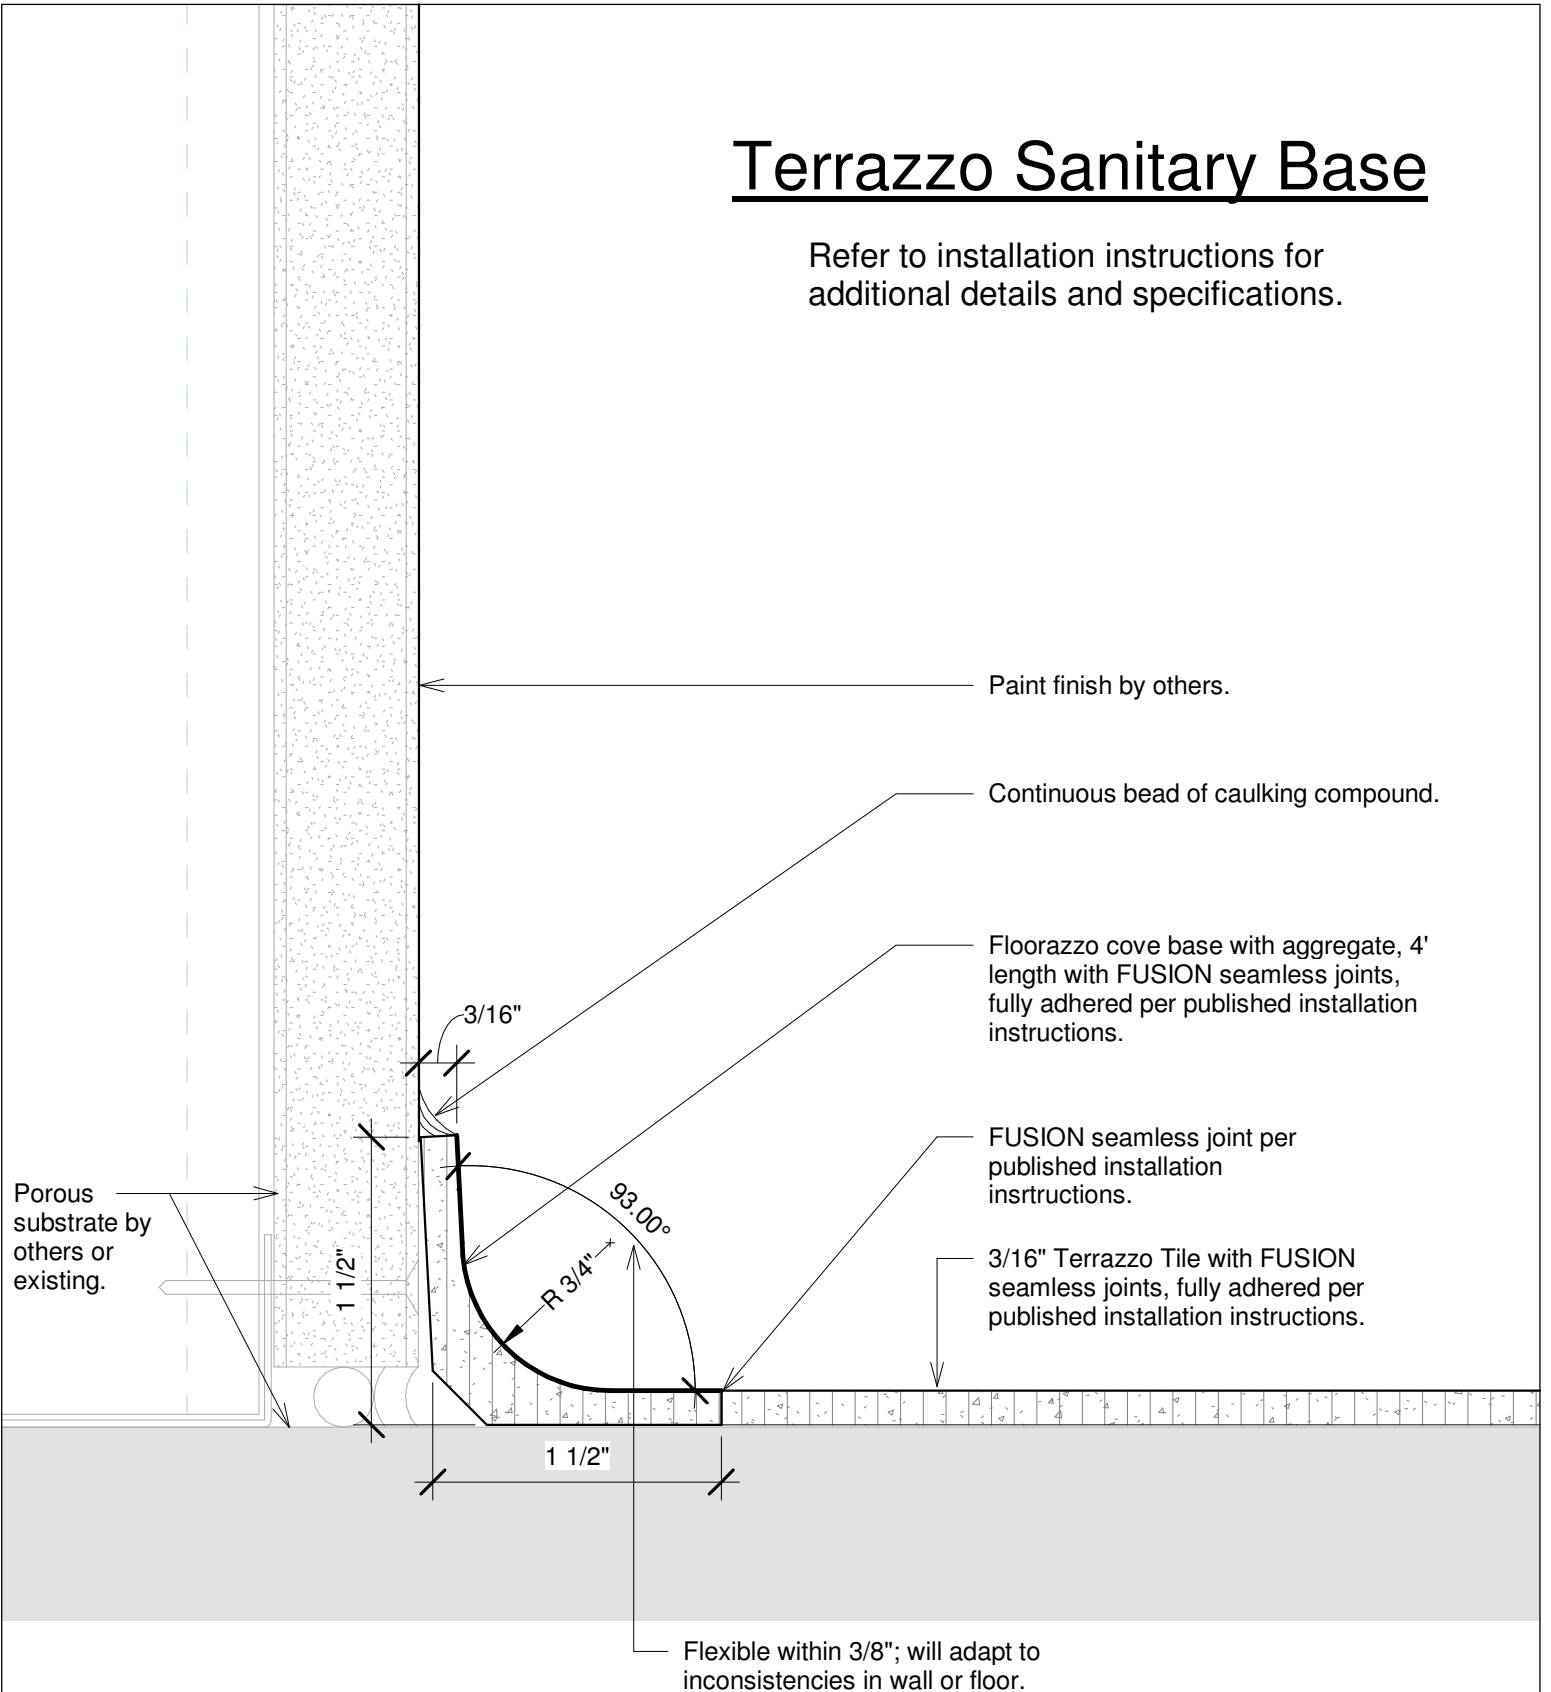

Terrazzo Sanitary Base

Floorazzo Tile LLC
Siler City, NC
floorazzo.com

Part Name	Terrazzo Sanitary Base	Approved by	JS	SB-1
		Date	08/09/23	
Part Number	#	Drawn by	TKB	
Revision Level	1	Date	08/09/23	Scale 12" = 1'-0"