


# Terrazzo Sanitary Base to Altro Whiterock Wallcovering

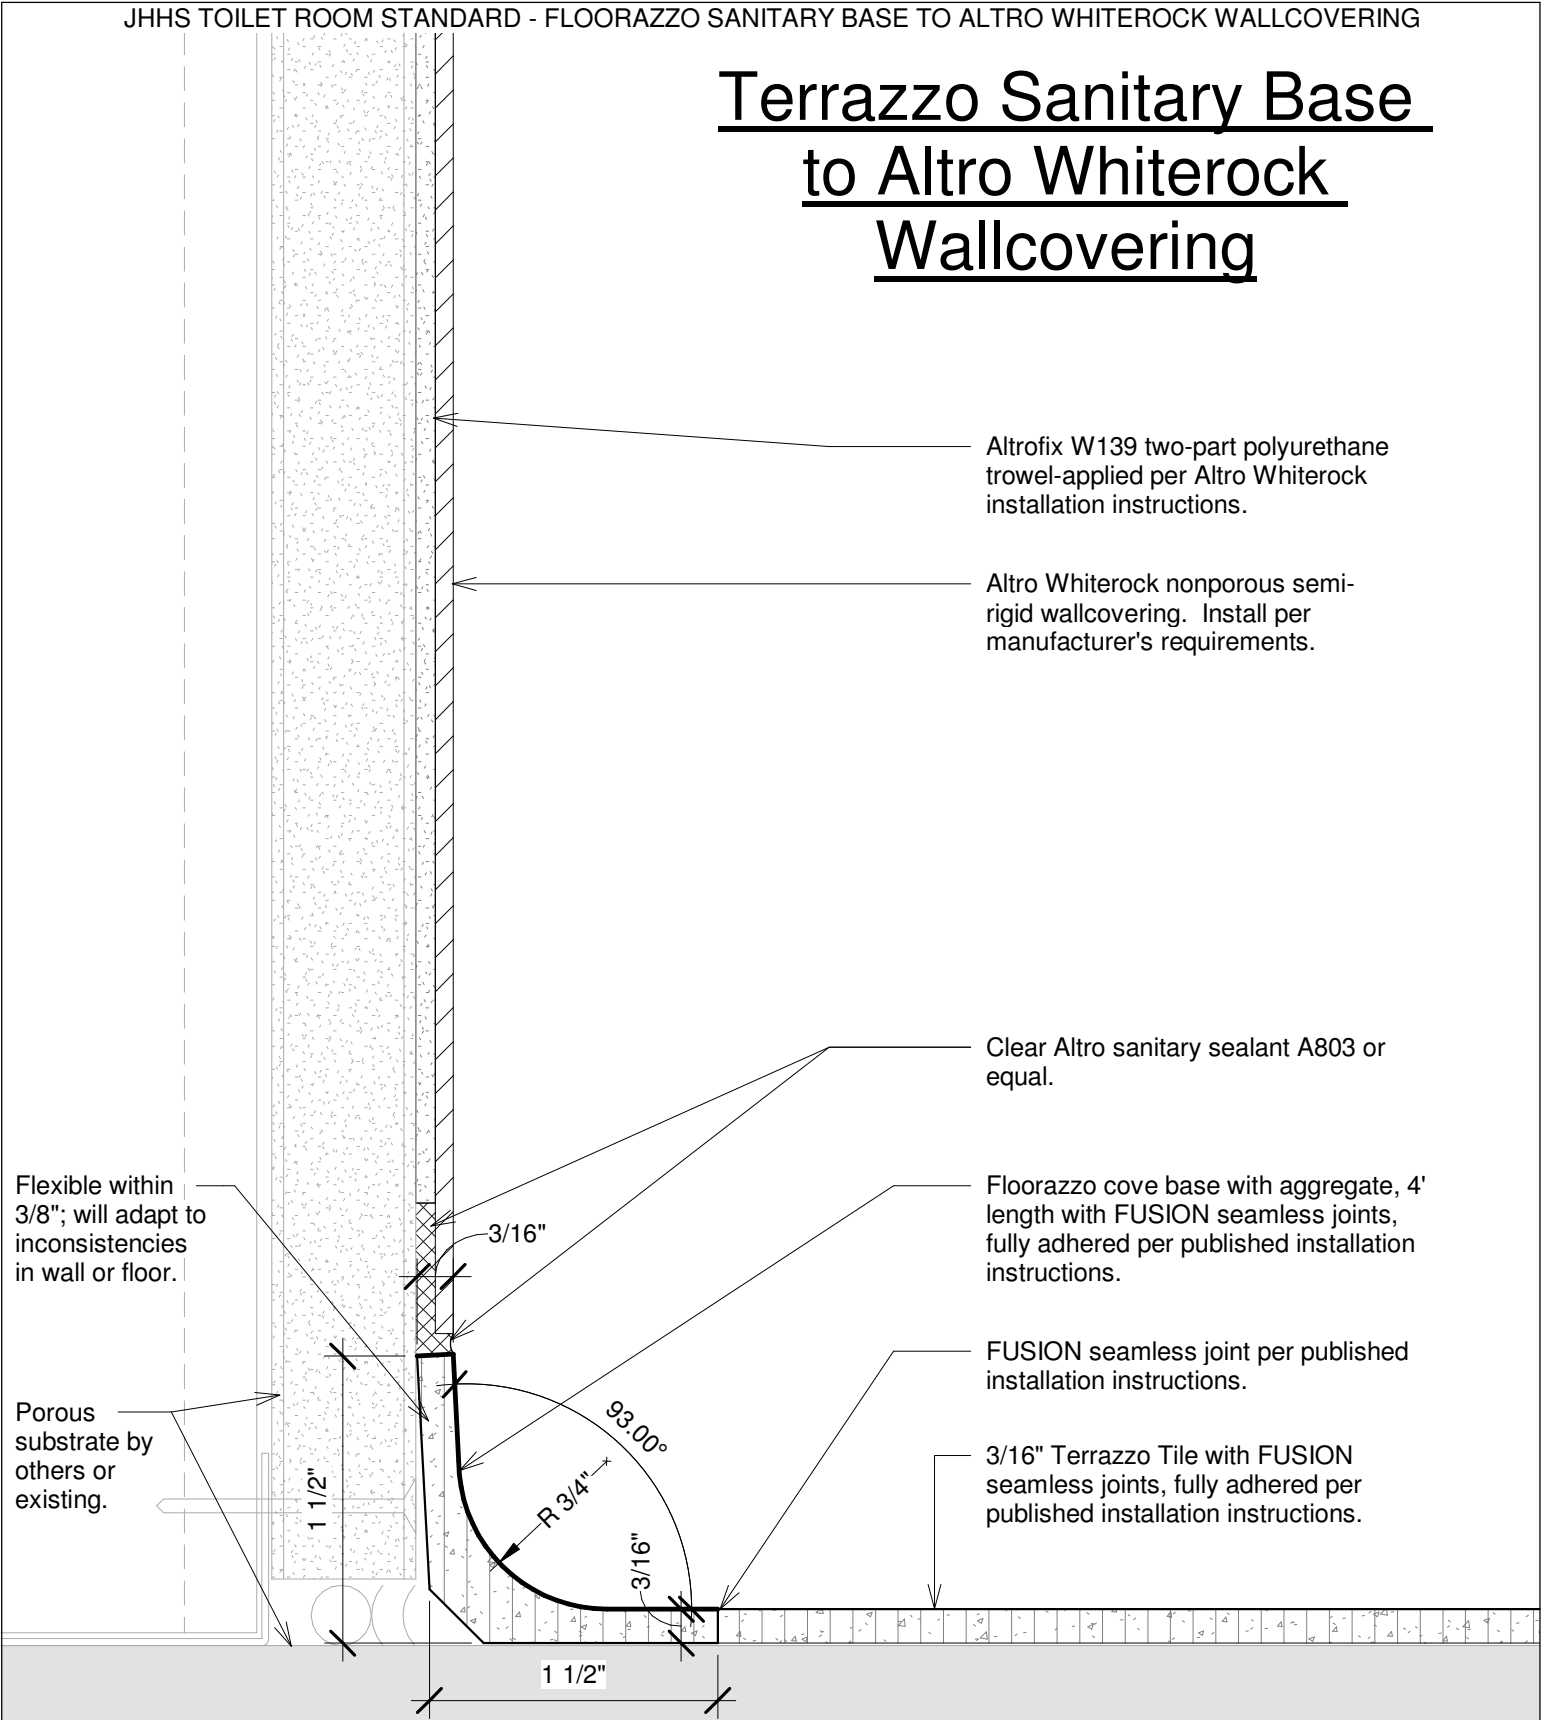

Flexible within 3/8"; will adapt to inconsistencies in wall or floor.

Porous substrate by others or existing.

Altrofix W139 two-part polyurethane trowel-applied per Altro Whiterock installation instructions.

Altro Whiterock nonporous semi-rigid wallcovering. Install per manufacturer's requirements.

Clear Altro sanitary sealant A803 or equal.

Floorazzo cove base with aggregate, 4' length with FUSION seamless joints, fully adhered per published installation instructions.

FUSION seamless joint per published installation instructions.

3/16" Terrazzo Tile with FUSION seamless joints, fully adhered per published installation instructions.



## Terrazzo Sanitary Base to Altro PVCu

<b>Floorazzo Tile LLC</b> Siler City, NC floorazzo.com	<b>Part Name</b> Terrazzo Sanitary Base	<b>Approved by</b> JS	<b>SB-9</b>
		Date 08/09/23	
	<b>Part Number</b> #	<b>Drawn by</b> TKB	
	<b>Revision Level</b>	Date 08/09/23	Scale 12" = 1'-0"