


# Terrazzo Sanitary Floor to Whiterock Wallcovering

JHHS TOILET ROOM STANDARD - FLOORAZZO SANITARY BASE TO ALTRO WHITEROCK WALLCOVERING

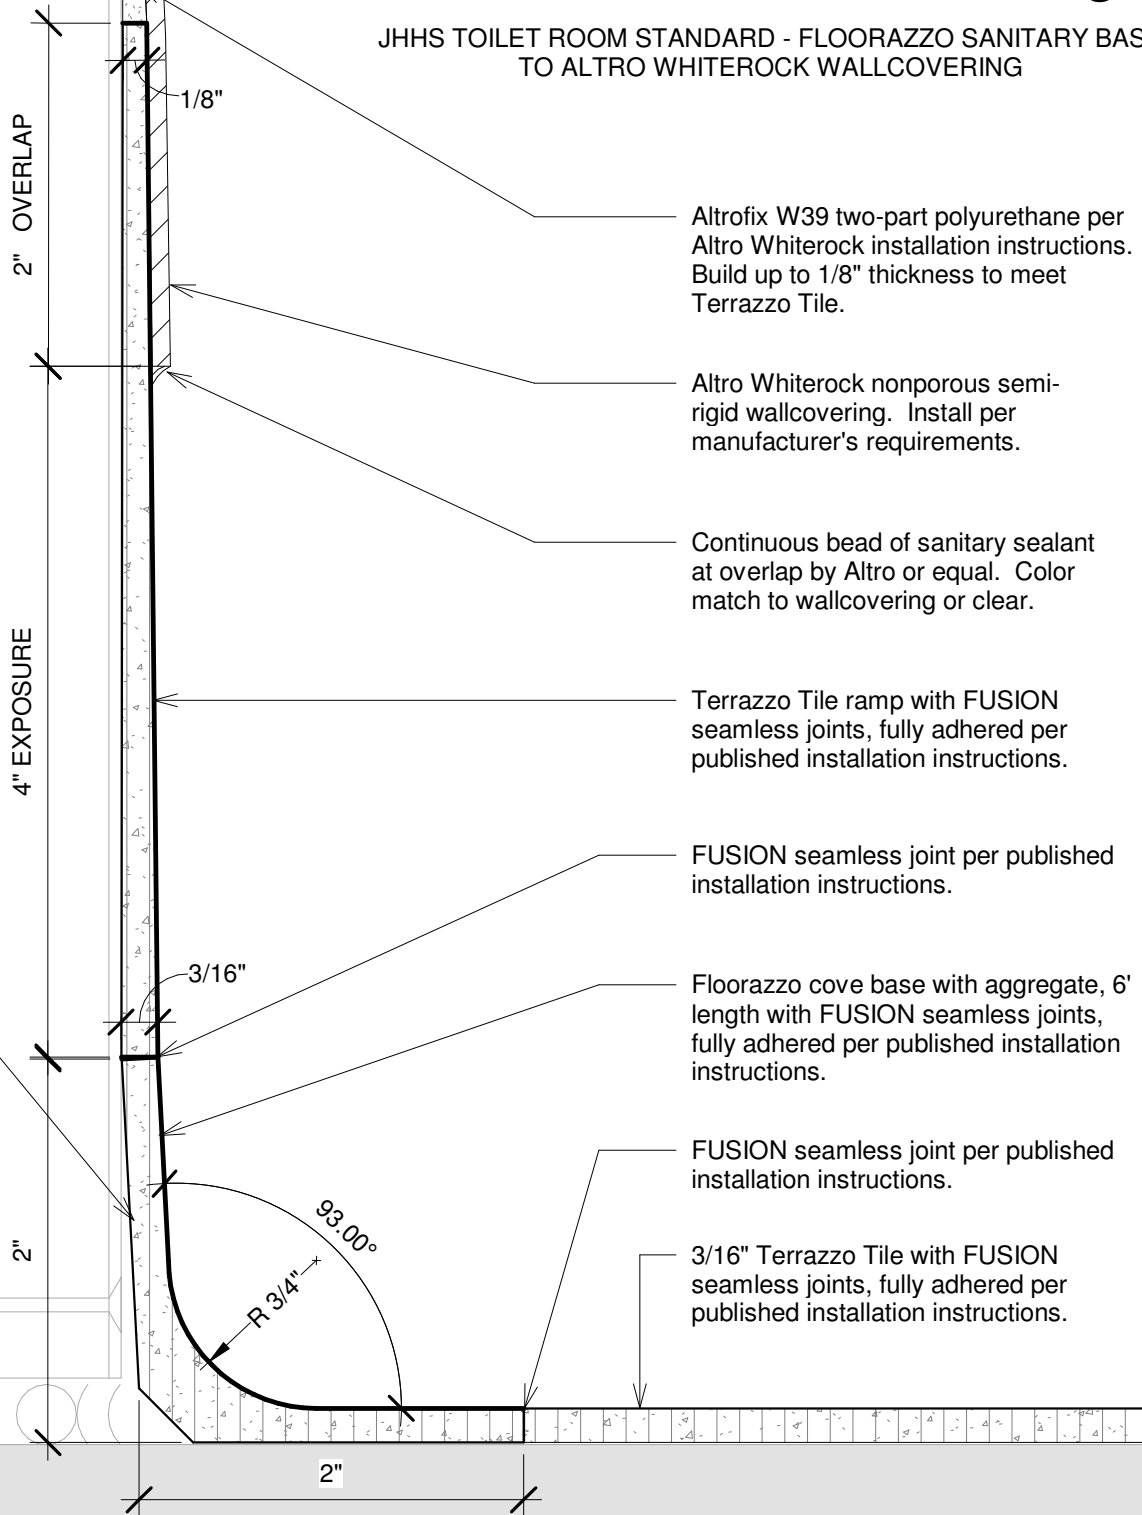

Altrofix W39 two-part polyurethane per Altro Whiterock installation instructions. Build up to 1/8" thickness to meet Terrazzo Tile.

Altro Whiterock nonporous semi-rigid wallcovering. Install per manufacturer's requirements.

Continuous bead of sanitary sealant at overlap by Altro or equal. Color match to wallcovering or clear.

Terrazzo Tile ramp with FUSION seamless joints, fully adhered per published installation instructions.

FUSION seamless joint per published installation instructions.

Floorazzo cove base with aggregate, 6' length with FUSION seamless joints, fully adhered per published installation instructions.

FUSION seamless joint per published installation instructions.

3/16" Terrazzo Tile with FUSION seamless joints, fully adhered per published installation instructions.

Flexible within 3/8"; will adapt to inconsistencies in wall or floor.

Porous substrate by others or existing.



Floorazzo Tile, LLC  
Siler City, NC  
floorazzo.com

## Sanitary Floor to Whiterock

Project number	----	<b>SF-1</b>
Date	06/30/20	
Drawn by	TKB	
Checked by	RG	
Scale		12" = 1'-0"