


Terrazzo Sanitary Floor with Waterproofing and Drain

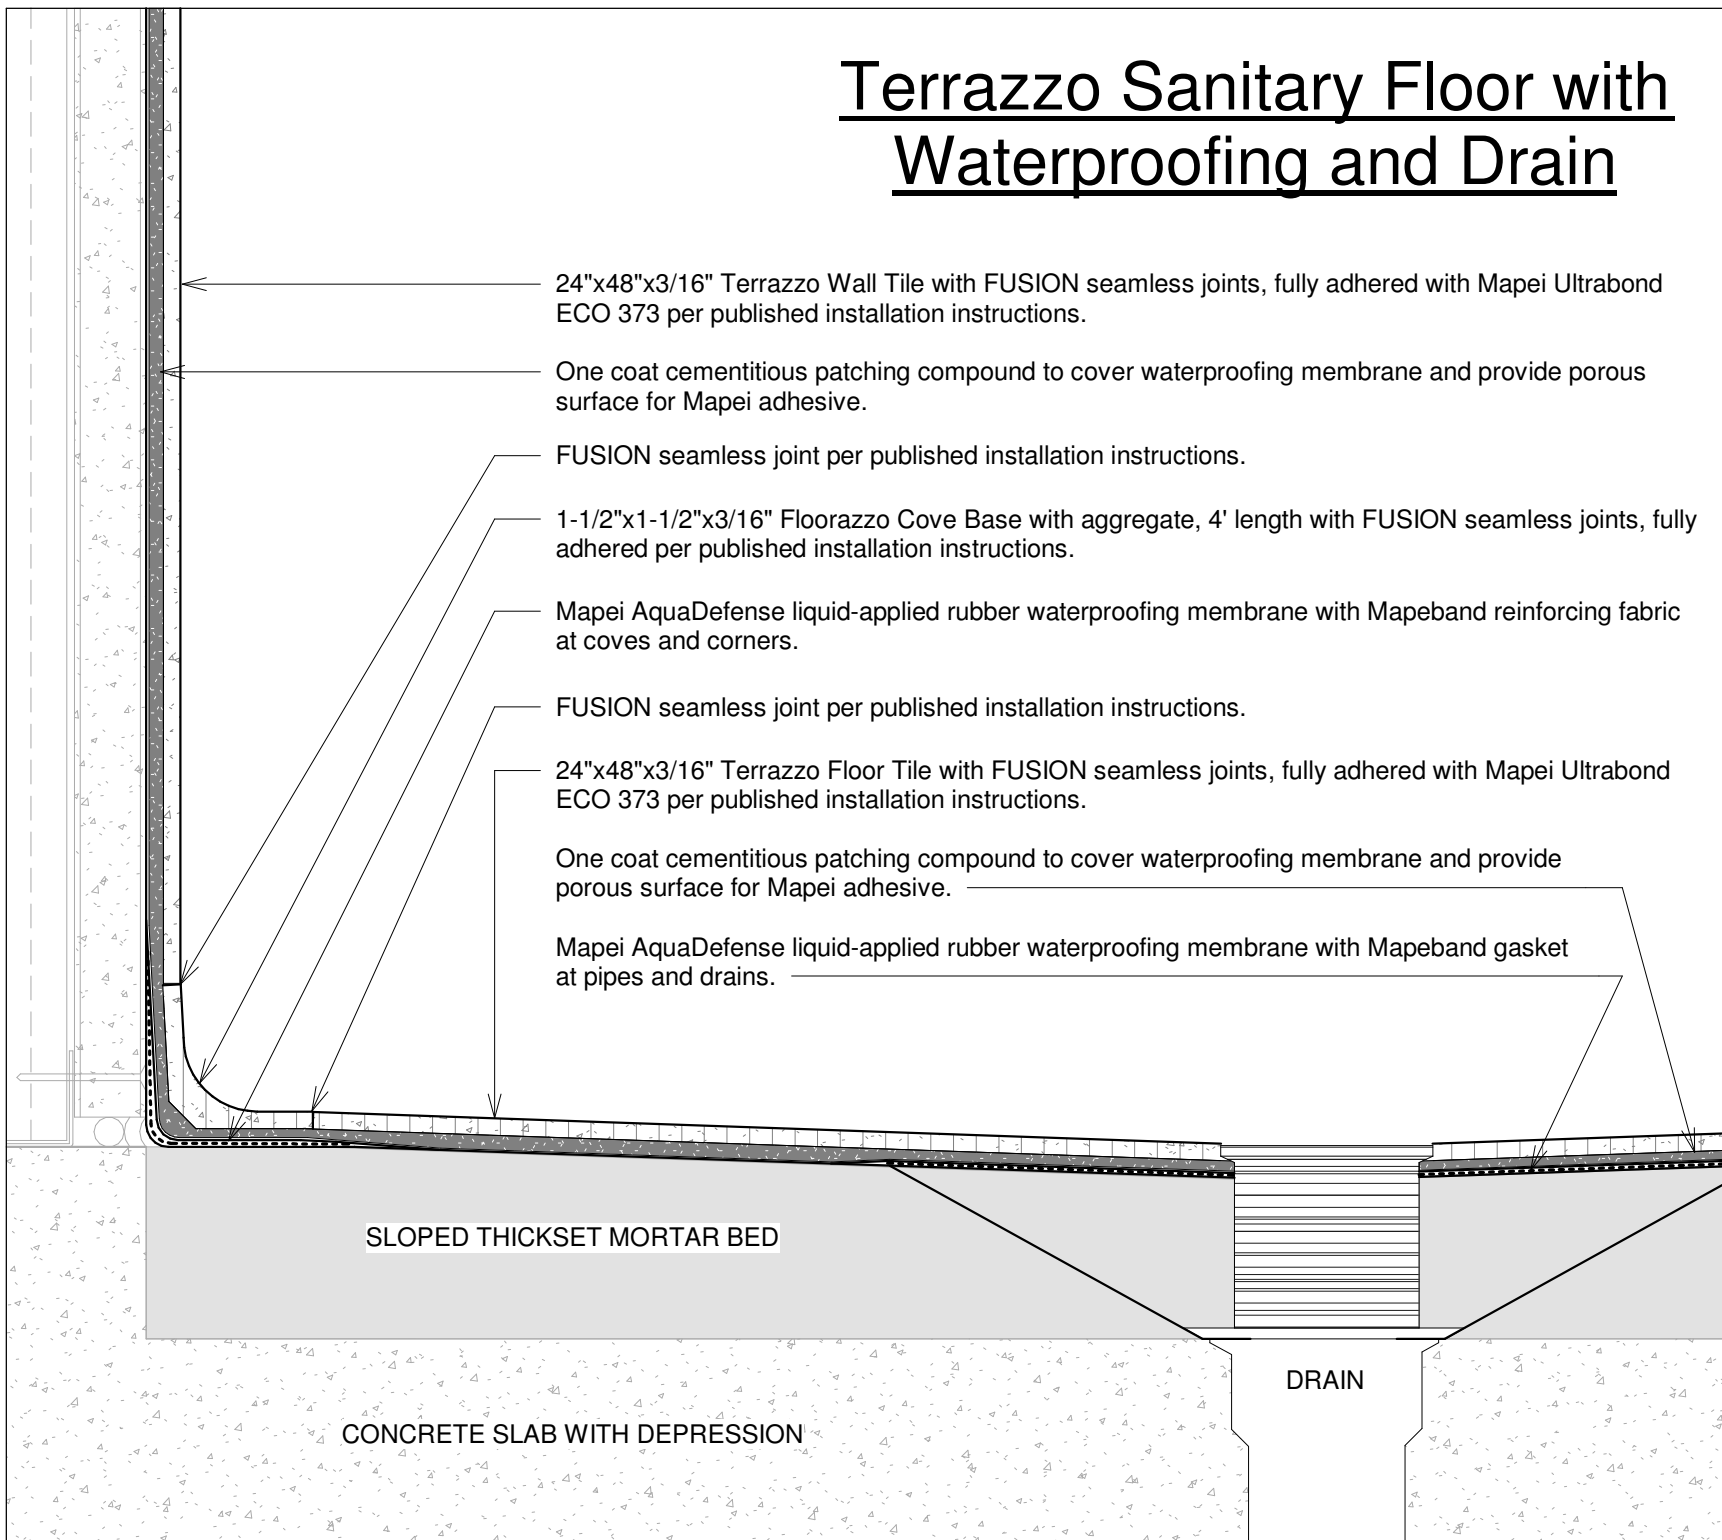

Sanitary Floor with Drain

Part Name	-----	Approved by	JS
Part Number	##	Date	09/15/20
Revision Level		Drawn by	TKB
		Date	09/14/20
		Scale	6" = 1'-0"



Floorazzo Tile LLC
 Siler City, NC
 floorazzo.com