


Terrazzo Tread & Riser

Refer to installation instructions for additional details and specifications.

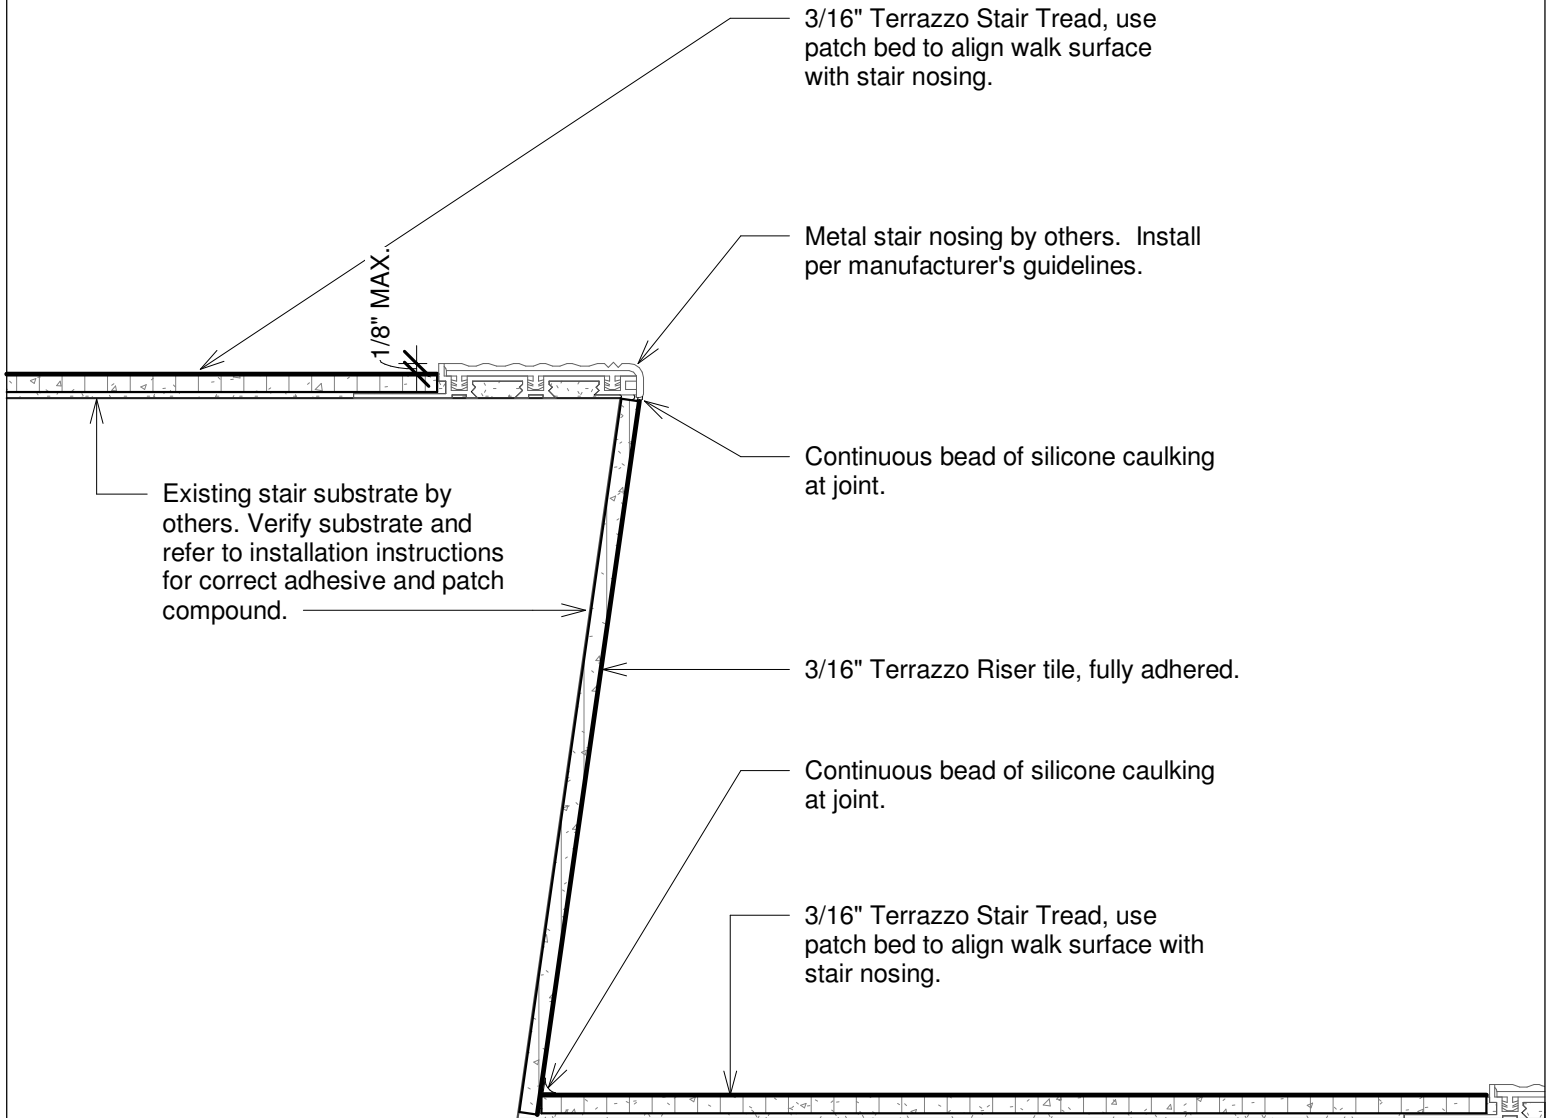

Floorazzo Tile, LLC
Siler City, NC
floorazzo.com

Tread & Riser

Project number	----	TR-4
Date	06/30/20	
Drawn by	TKB	
Checked by	JS	
Scale		6" = 1'-0"