


Terrazzo Threshold

Refer to installation instructions for additional details and specifications.

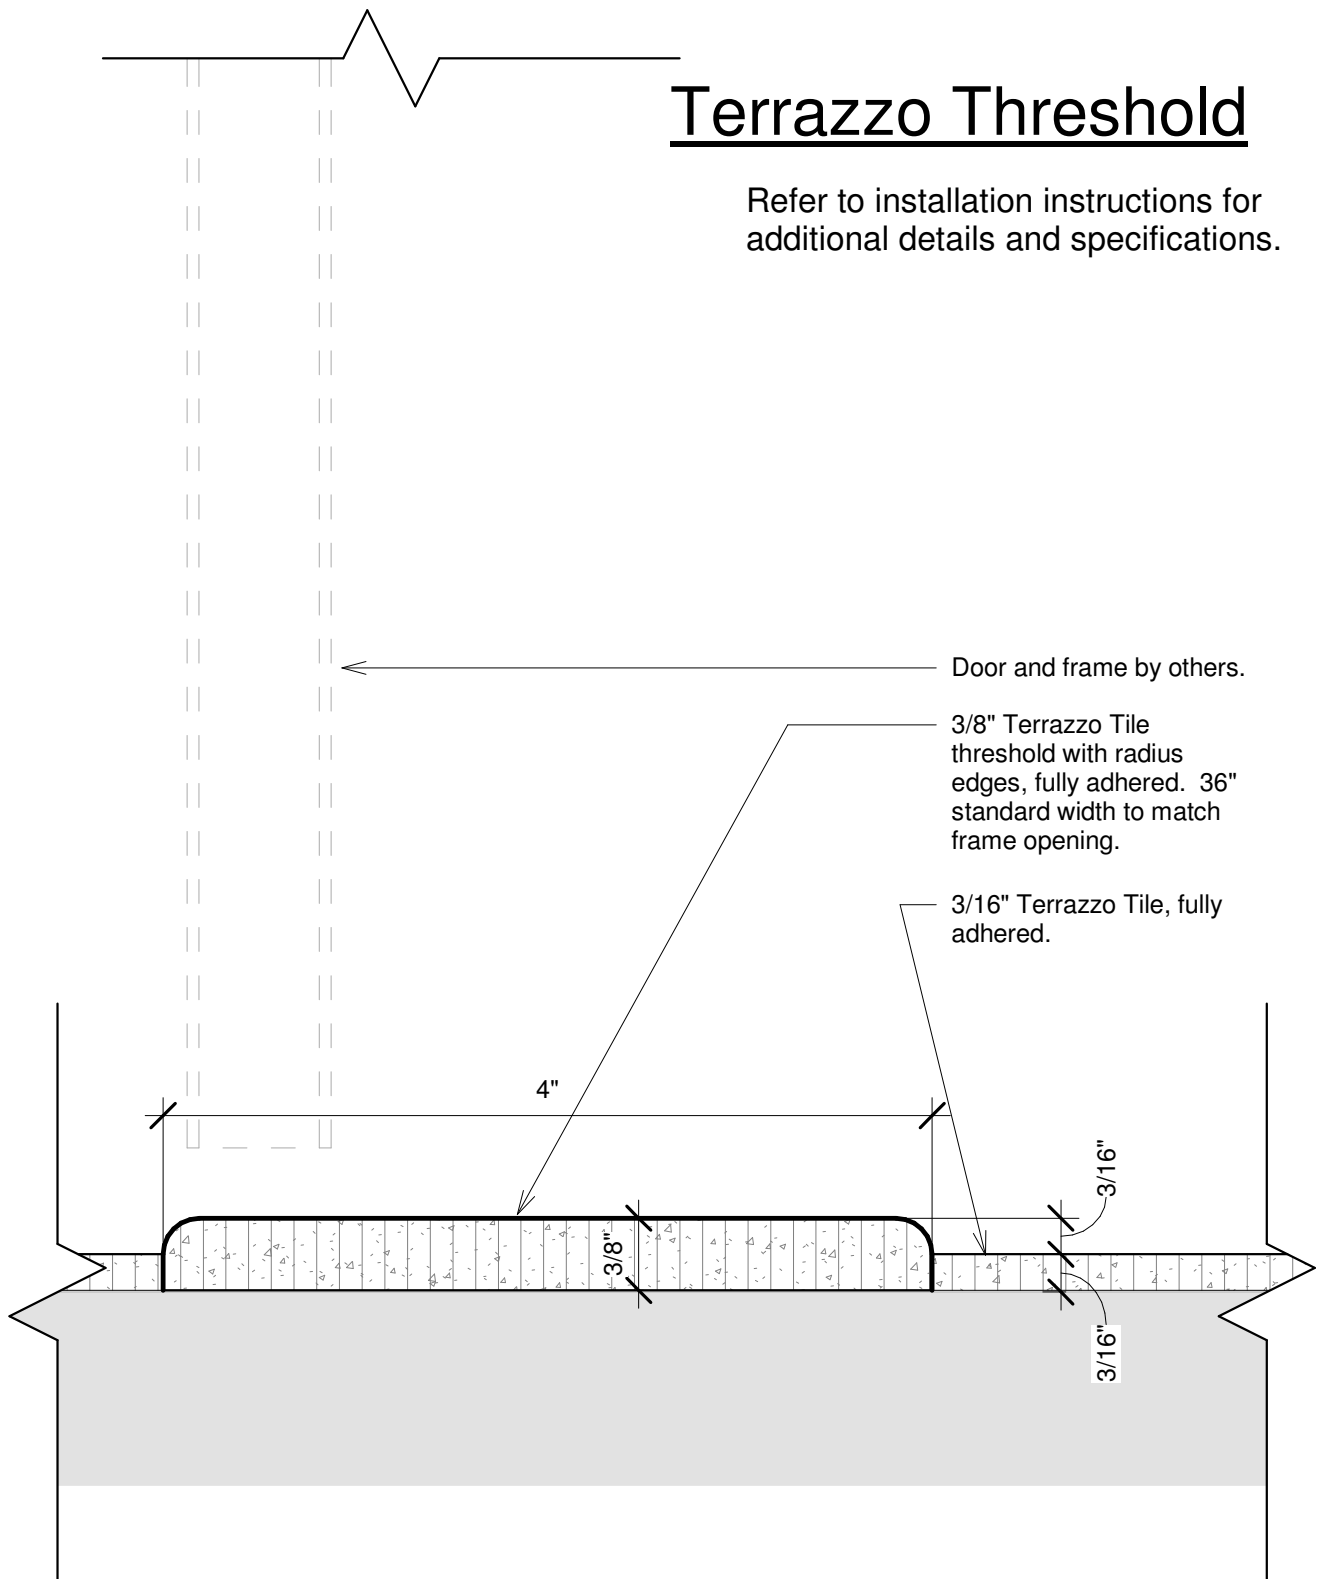

floorazzo

Floorazzo Tile, LLC
Siler City, NC
floorazzo.com

Threshold

Project number	----	TT-1
Date	06/30/20	
Drawn by	TKB	
Checked by	JS	Scale 12" = 1'-0"