


Terrazzo Wall Base

Refer to installation instructions for additional details and specifications.

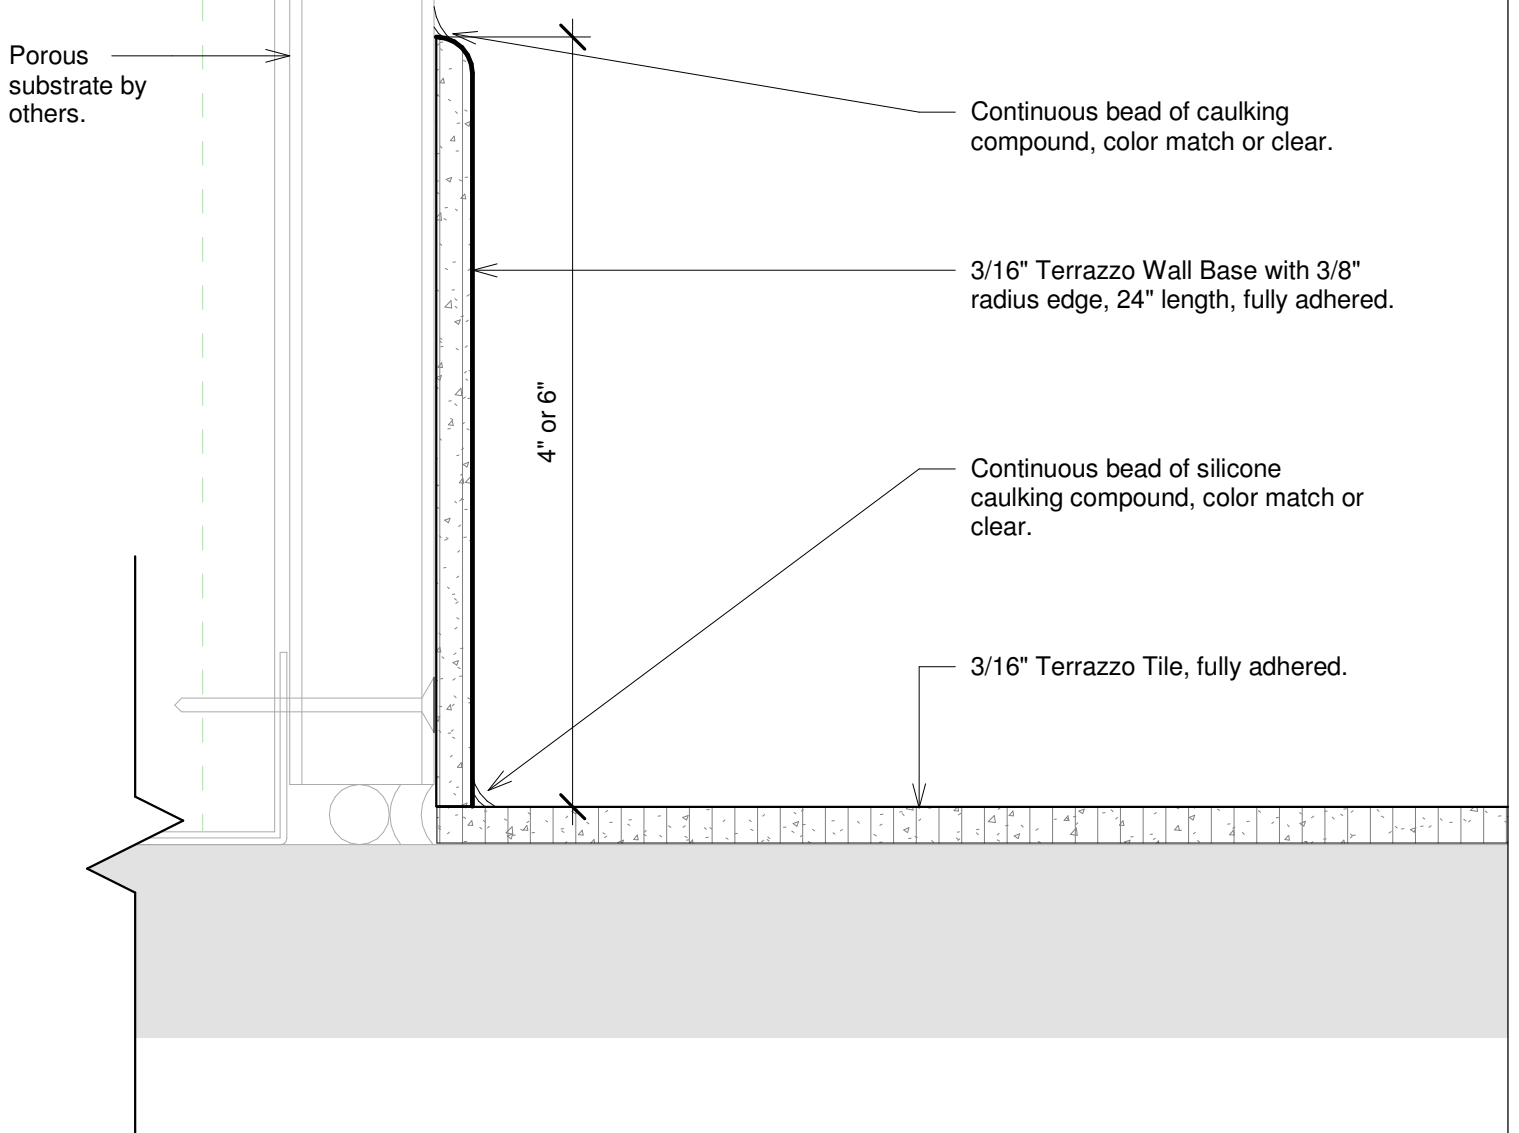

Terrazzo Wall Base

Floorazzo Tile LLC
Siler City, NC
floorazzo.com

Part Name	Terrazzo Wall Base	Approved by	JS
		Date	08/19/20
Part Number	#	Drawn by	TKB
Revision Level		Date	08/18/20

WB-1

Scale 12" = 1'-0"