


# Terrazzo Wall Base

Refer to installation instructions for additional details and specifications.

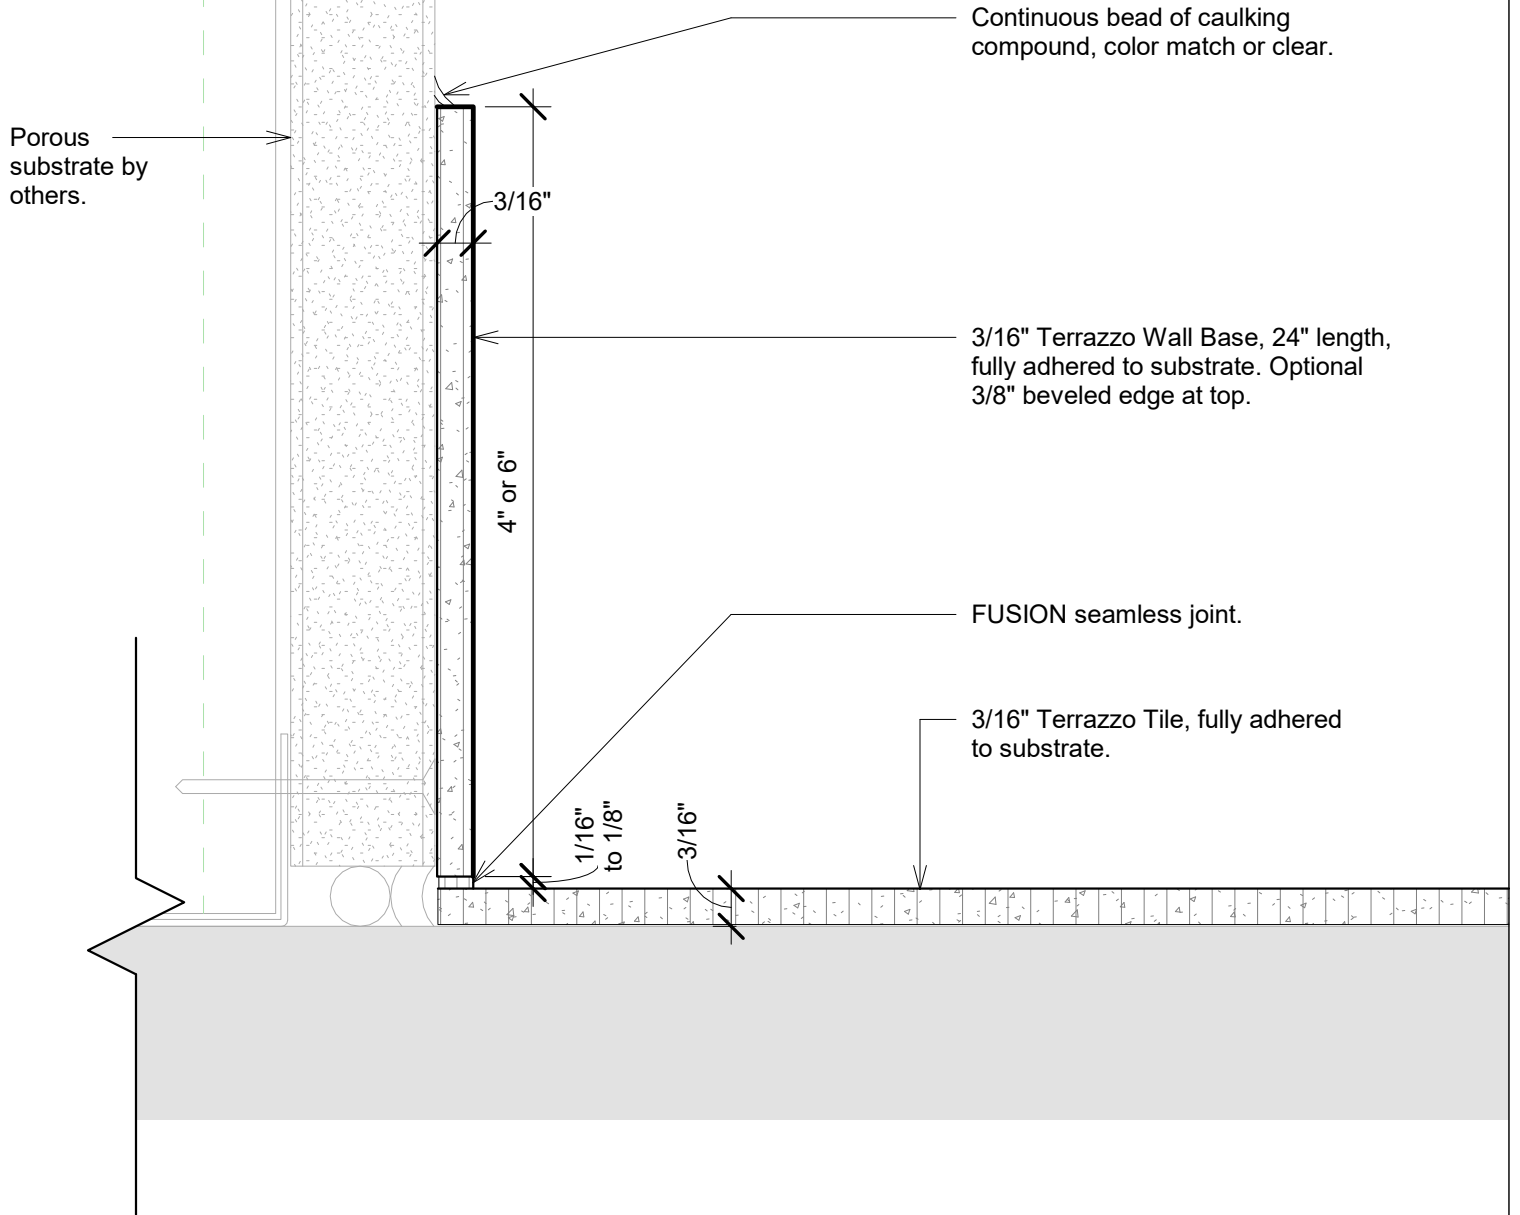

## Terrazzo Wall Base with FUSION Joint

Floorazzo Tile LLC  
Siler City, NC  
floorazzo.com

<b>Part Name</b>	Terrazzo Wall Base	<b>Approved by</b>	JS
		Date	12/31/21
<b>Part Number</b>	#	<b>Drawn by</b>	TKB
<b>Revision Level</b>		Date	12/31/21

WB-2

Scale 12" = 1'-0"