


# Sanitary Cove Base

Refer to installation instructions for additional details and specifications.

Porous substrate by others.

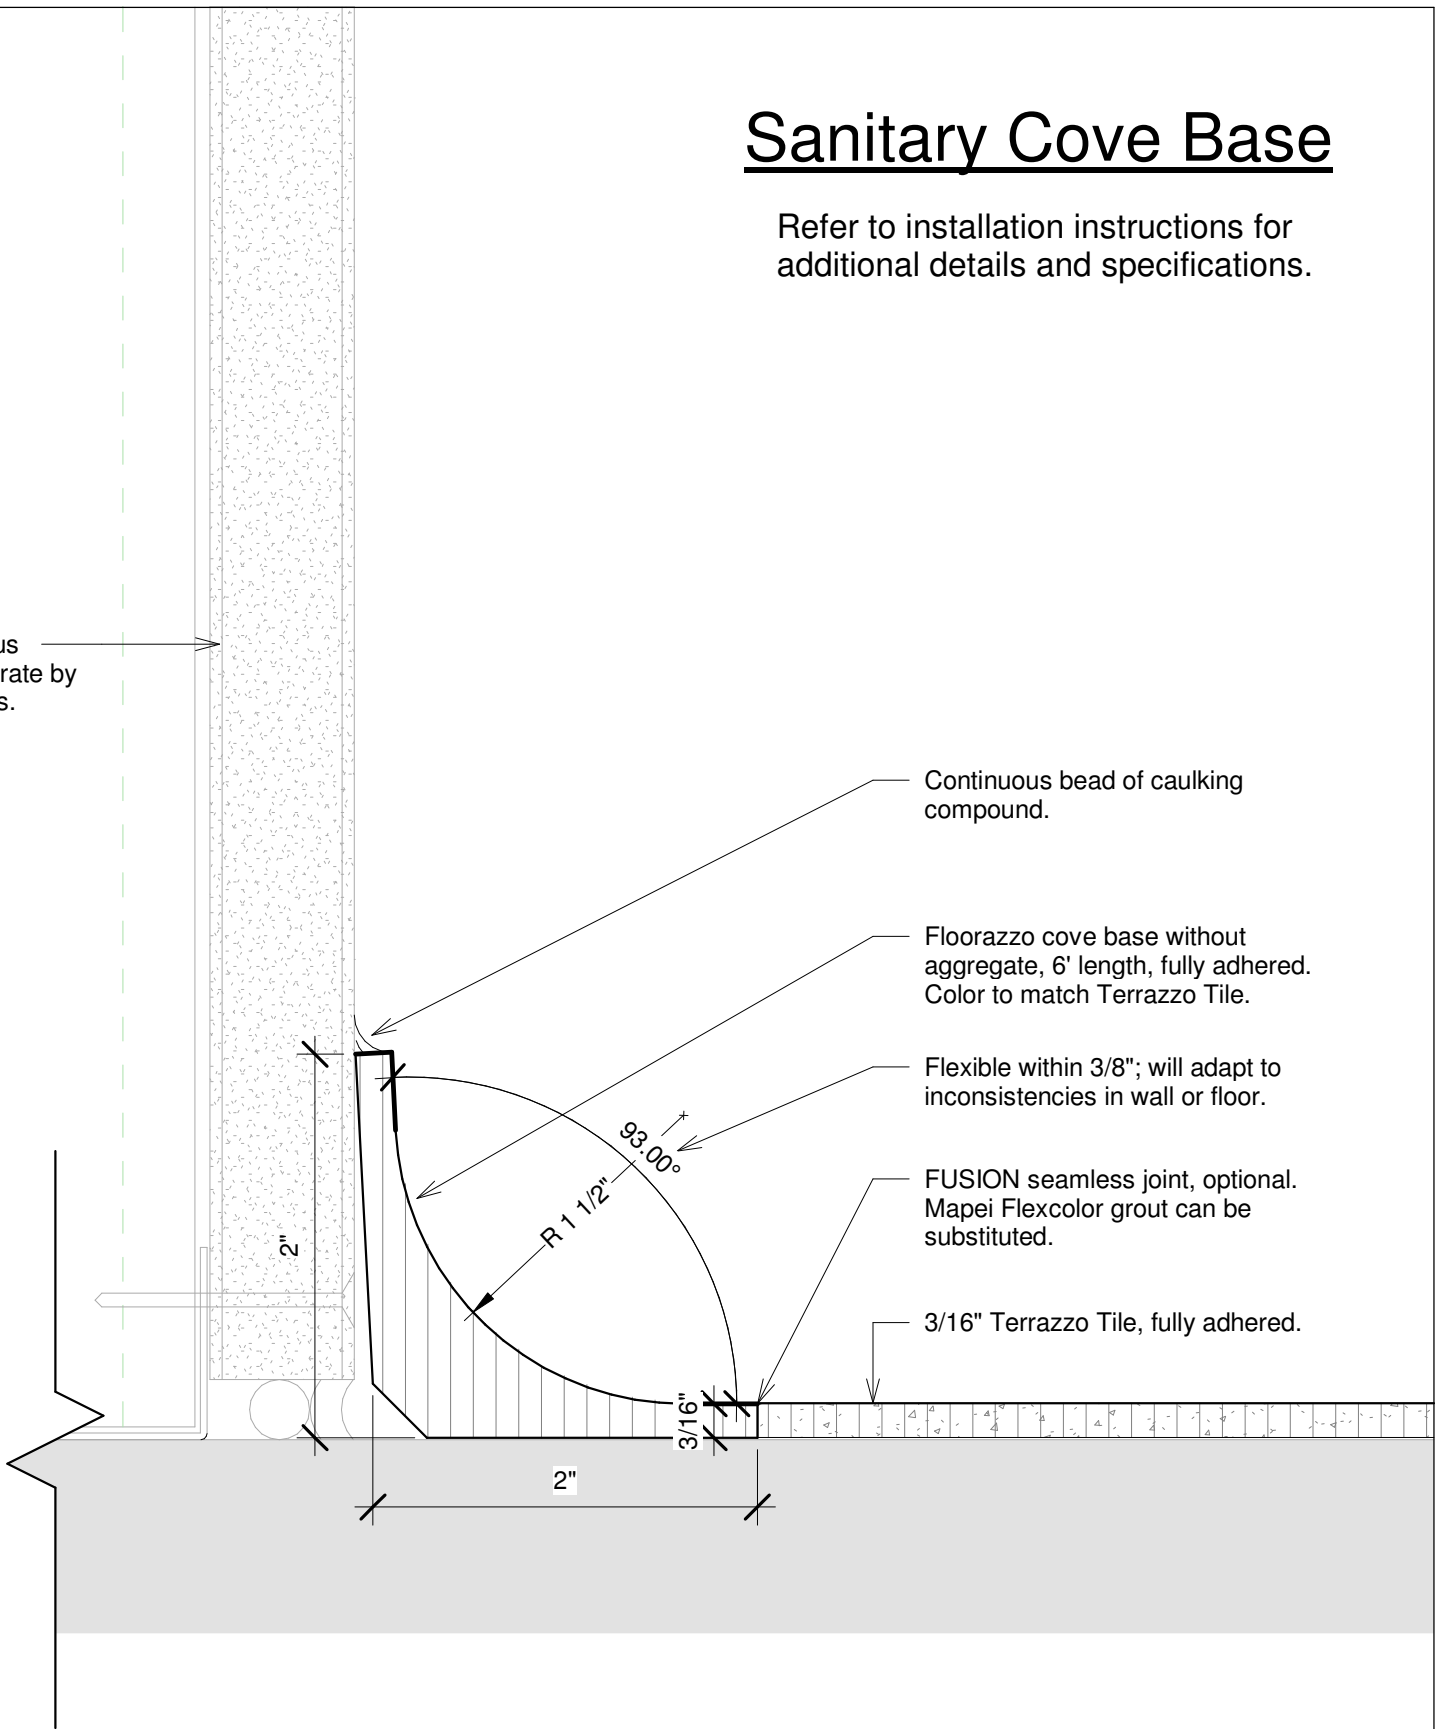

Continuous bead of caulking compound.

Floorazzo cove base without aggregate, 6' length, fully adhered. Color to match Terrazzo Tile.

Flexible within 3/8"; will adapt to inconsistencies in wall or floor.

FUSION seamless joint, optional. Mapei Flexcolor grout can be substituted.

3/16" Terrazzo Tile, fully adhered.



## Sanitary Cove

Floorazzo Tile LLC  
Siler City, NC  
floorazzo.com

<b>Part Name</b>	Sanitary Cove Base	<b>Approved by</b>	JS
		Date	08/19/20
<b>Part Number</b>	#	<b>Drawn by</b>	TKB
<b>Revision Level</b>		Date	08/26/20

SB-2

Scale 12" = 1'-0"