


Terrazzo Tread & Riser with Alternate Nosing

Refer to installation instructions for additional details and specifications.

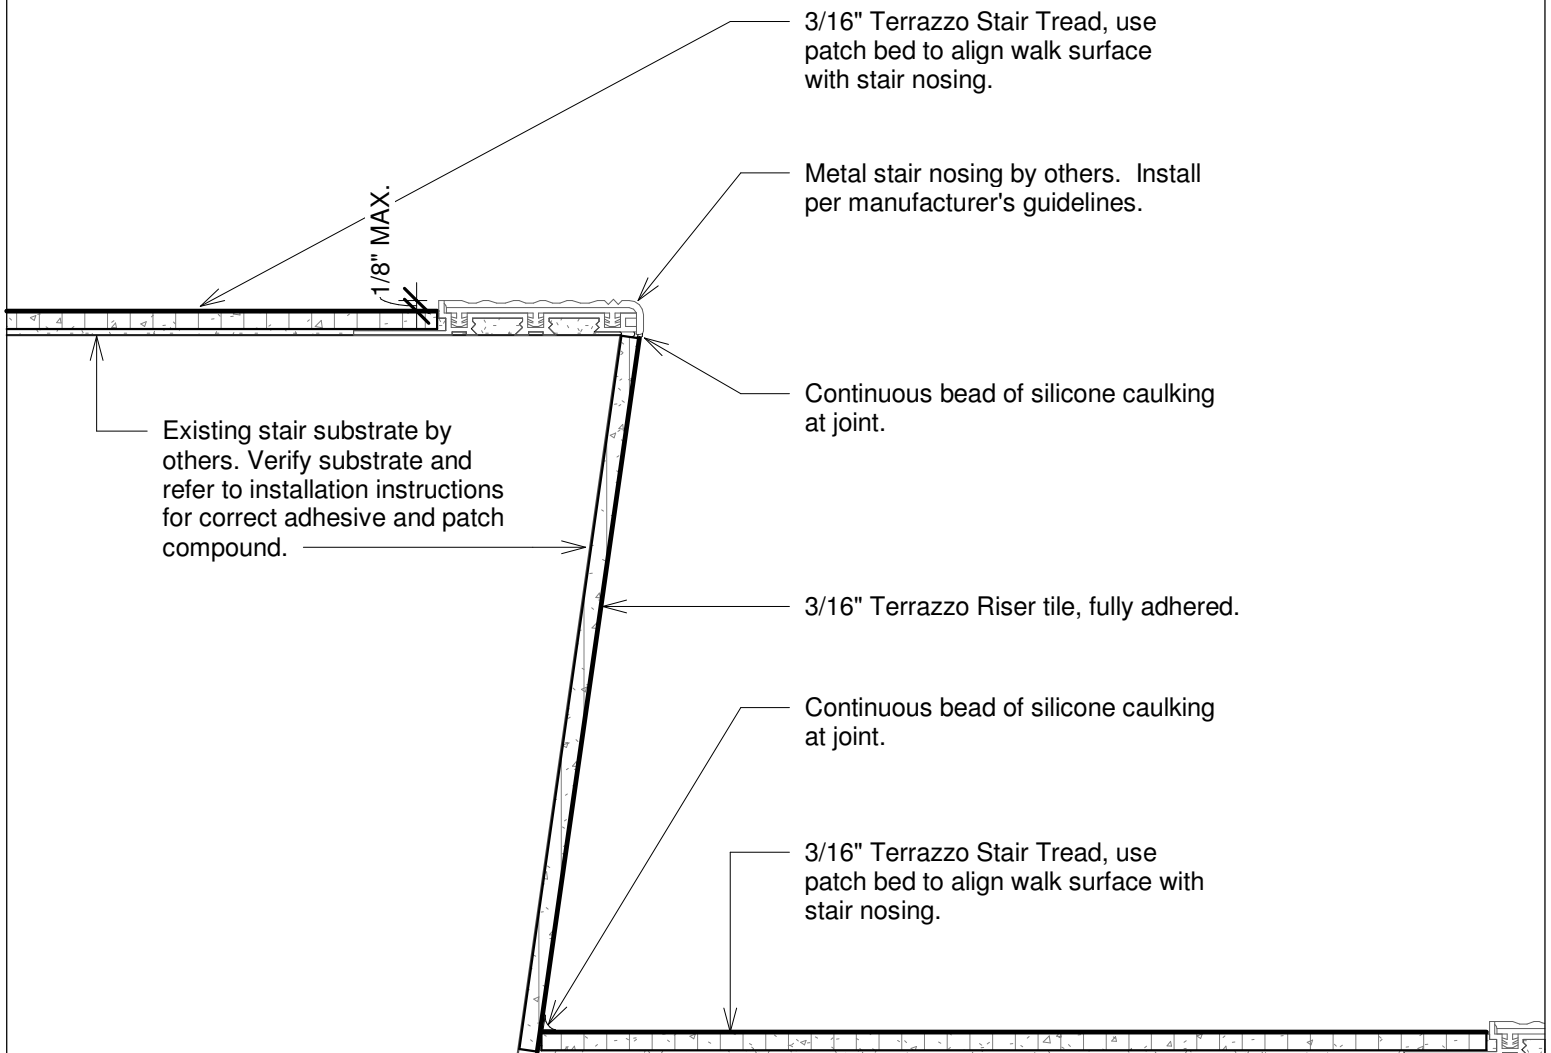

Terrazzo Tread & Riser w/ Alt. Nosing

Floorazzo Tile LLC
Siler City, NC
floorazzo.com

Part Name	Terrazzo Tread & Riser	Approved by	JS
		Date	08/19/20
Part Number	#	Drawn by	TKB
Revision Level		Date	08/26/20

TR-2

Scale 6" = 1'-0"